

VILLAGE OF MOUNT PLEASANT

RACINE COUNTY, WISCONSIN

2022 PAVING PROGRAM



SECTIONS 1 - 10

LOCATION MAP

PLAN INDEX
SHEET NO.

DESCRIPTION

1	COVER SHEET
	SECTION 1
2	SHIRLEY AVE
	SECTION 2
3	OVERVIEW
4	AIRLINE RD
5-6	KINZIE AVE
7	JACKSON PL
8	OAKES RD
9	N FRONTAGE RD
	SECTION 3
10	OVERVIEW
11-12	POTOMAC PL
13-14	CENTENNIAL LN
15-17	MT. VERNON WAY, GRAND PRIX DR, PATRIOT WAY
	SECTION 4
18	OVERVIEW
19-20	BRANDON LN
21	ASHLEY LN
22	RYAN RD
23	DORA LN
24	HEINZE DR & AMBER CIR
	SECTION 5
25	OVERVIEW
26-27	WILLOW RD
	SECTION 6
28	OVERVIEW
29	RENAISSANCE BLVD
	SECTION 7
30	OVERVIEW
31	BERKSHIRE LN
	SECTION 8
32	OVERVIEW
33	JACOB CT
34	JUDITH LN
	SECTION 9
35	BRAUN ROAD PARKING LOT - SITE PLAN
36	BRAUN ROAD PARKING LOT - GRADING PLAN
	SECTION 10
37	OVERVIEW
38	FOX RUN LN
39	CALVIN LN
40	HUNTER DR
	SECTION 11
41-46	PAVEMENT MARKING PLAN
47-62	DETAILS

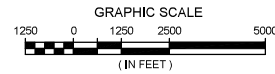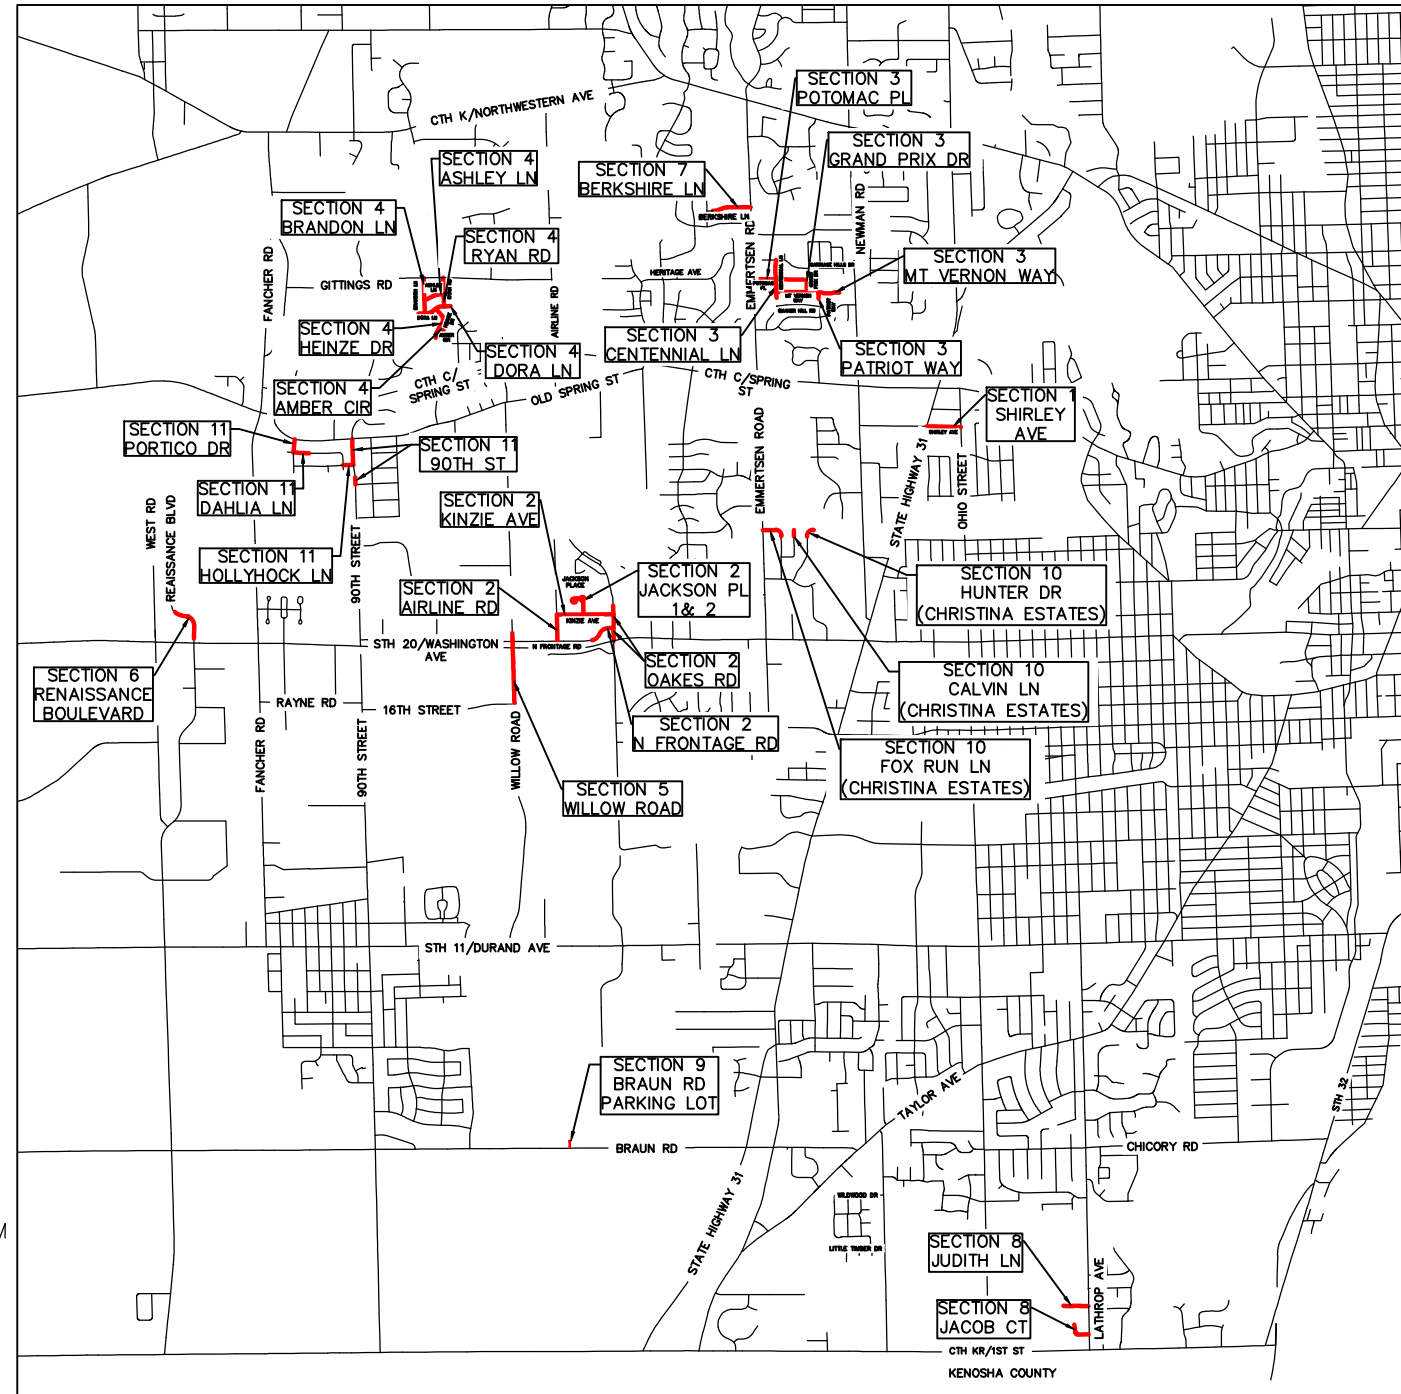

Know what's below.
Call before you dig.

OWNER:
VILLAGE OF MT. PLEASANT
8811 CAMPUS DRIVE
MOUNT PLEASANT, WI 53406

HORIZONTAL COORDINATES ARE BASED ON WISCONSIN STATE PLAN COORDINATE SYSTEM (SOUTH ZONE), NAD-27

ELEVATIONS SHOWN ON THIS PLAN ARE REFERENCED TO THE NATIONAL GEODETIC VERTICAL DATUM - NGVD 29, SEWRPC PUBLISHED CONTROL SURVEY SUMMARY DIAGRAM REVISED, FEBRUARY 2018.

R.A.SMITH, INC. ASSUMES NO RESPONSIBILITY FOR DAMAGES, LIABILITY OR COSTS RESULTING FROM CHANGES OR ALTERATIONS MADE TO THIS PLAN WITHOUT THE EXPRESSED WRITTEN CONSENT OF R.A.SMITH, INC.

ALL COPYRIGHTS TO THESE DRAWINGS ARE RESERVED. THEY MAY NOT BE COPIED, CHANGED, OR ASSIGNED TO ANY THIRD PARTY IN ANY MANNER WITHOUT OBTAINING THE EXPRESSED WRITTEN PERMISSION OF R.A.SMITH, INC.

raSmith Preliminary
 10745 W. Blomwood Road
 Brookfield, WI | Milwaukee, WI | Appleton, WI | Madison, WI
 Cedarburg, WI | Naperville, IL | Irvine, CA
Not for Construction

VILLAGE OF MOUNT PLEASANT
 RACINE COUNTY, WI
 2022 PAVING PROGRAM
 COVER SHEET

© COPYRIGHT 2022
 R.A. Smith, Inc.
 DATE: 02/28/2022
 SCALE: 1"=2500'
 JOB NO. 2210881
 PROJECT MANAGER:
 JASON M. FEUCHT, P.E.
 DESIGNED BY: RJW
 CHECKED BY: JMF

SHEET NUMBER
1