



# SAMPLE GARAGE ELEVATIONS

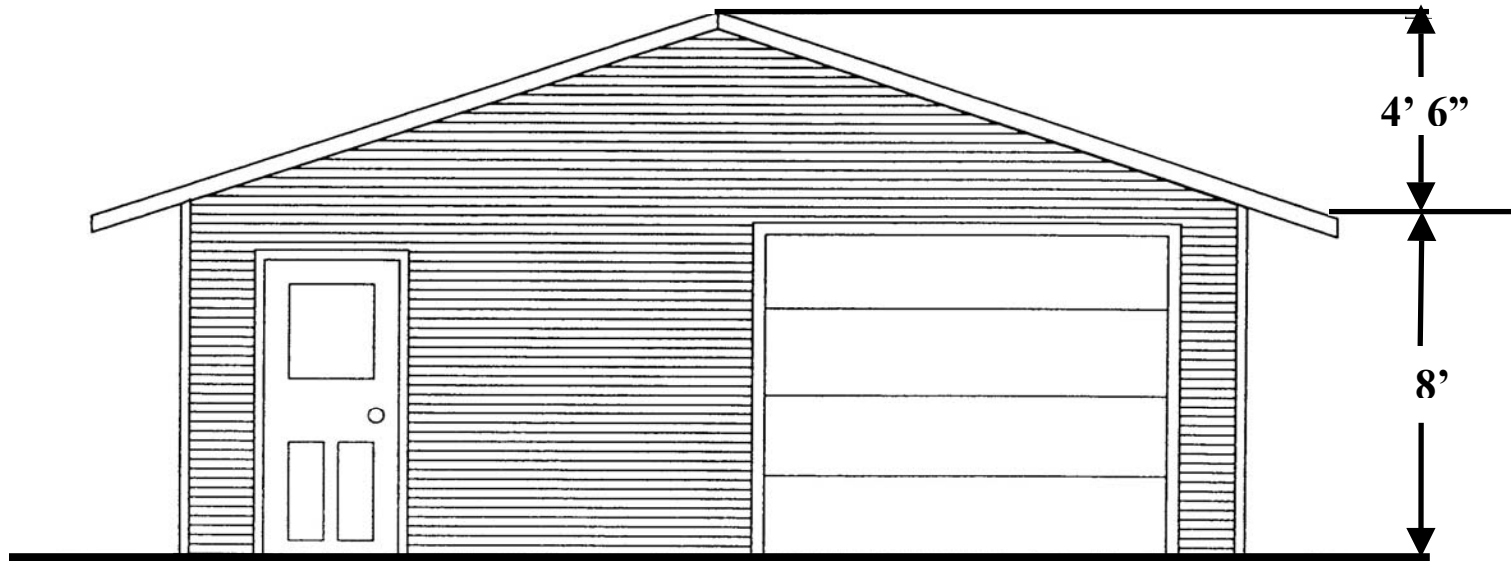

**Front Elevation  $\frac{1}{4}'' = 1'$**

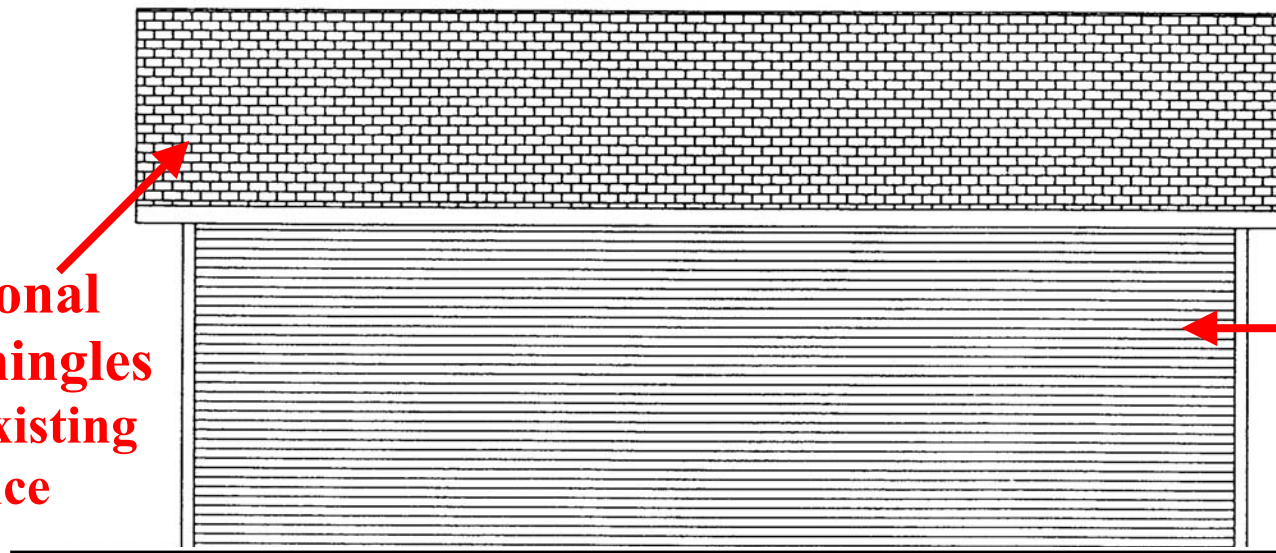

**Dimensional  
Asphalt Shingles  
to match existing  
residence**

**Cedar Siding  
to match existing  
residence**

**Side Elevation  $\frac{1}{4}'' = 1'$**